


RESINOUS FLOOR TO CONCRETE WALL DETAIL

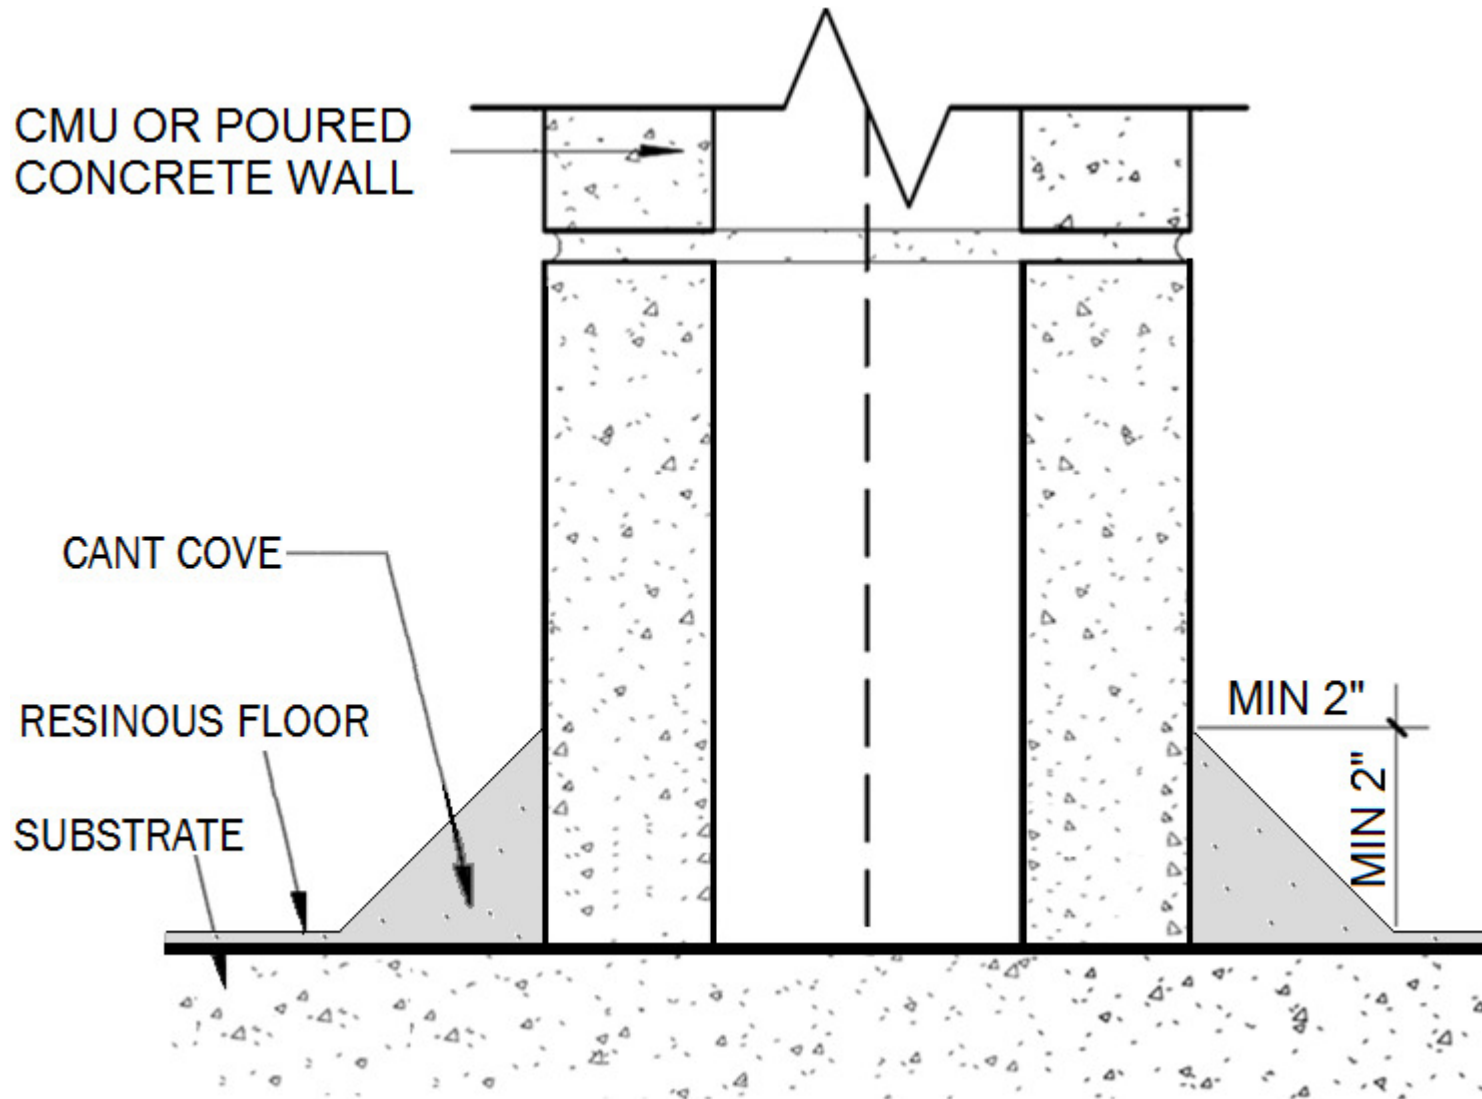

INSTALLATION DETAILS